


CITY OF BEVERLY HILLS

INDUSTRIAL AREA
PLAN

BUILDING SETBACKS

 SETBACKS

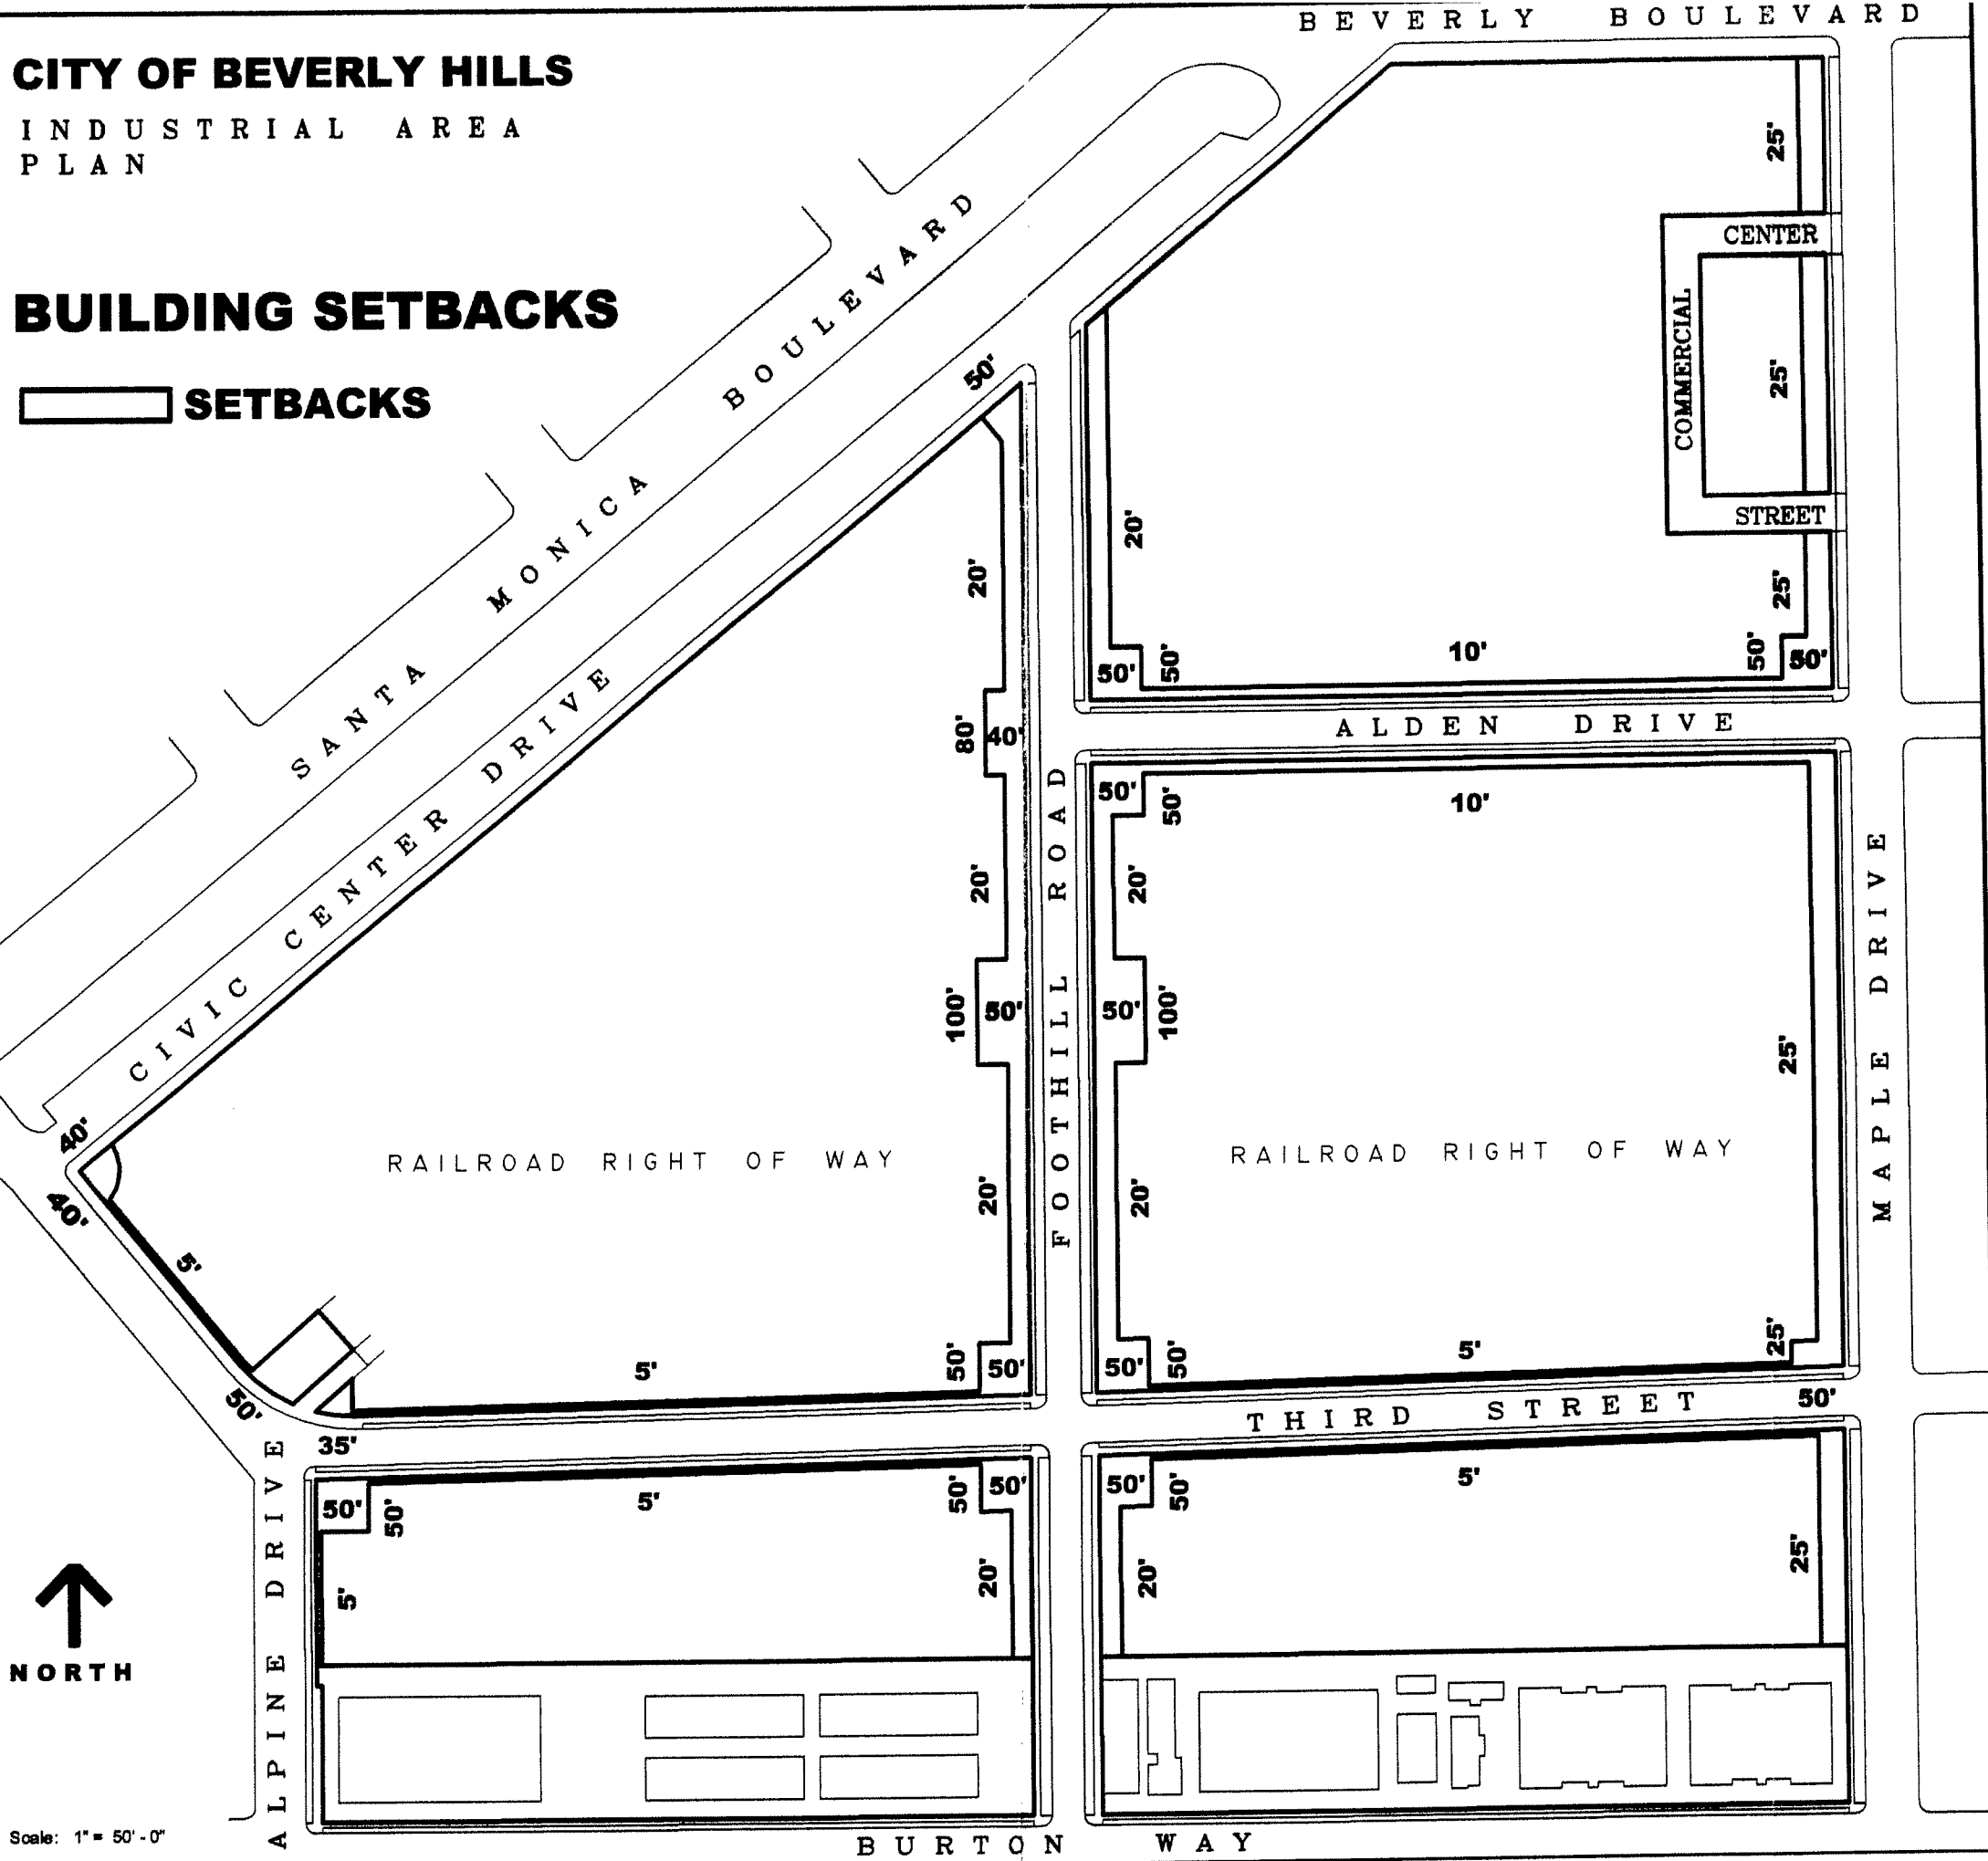

Scale: 1" = 50'-0"